


N O U V E L

COURTYARD

Datasheet

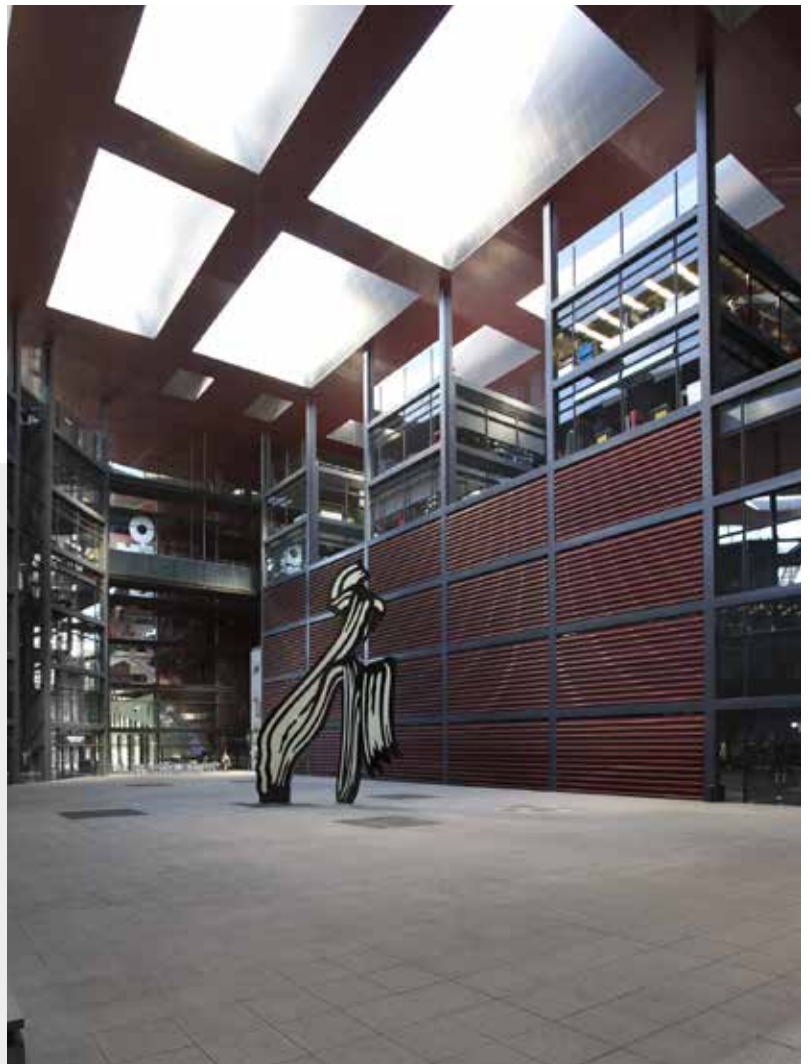

AVAILABILITY

Tuesday all day, Monday, Wednesday, Thursday, Friday and Saturday from 9.00 pm, Sunday from 15.00 pm (Bank holidays included)

CAPACITY


1.000 
cocktail/standing

AREA

2.064 m²



Nouvel Courtyard Plan

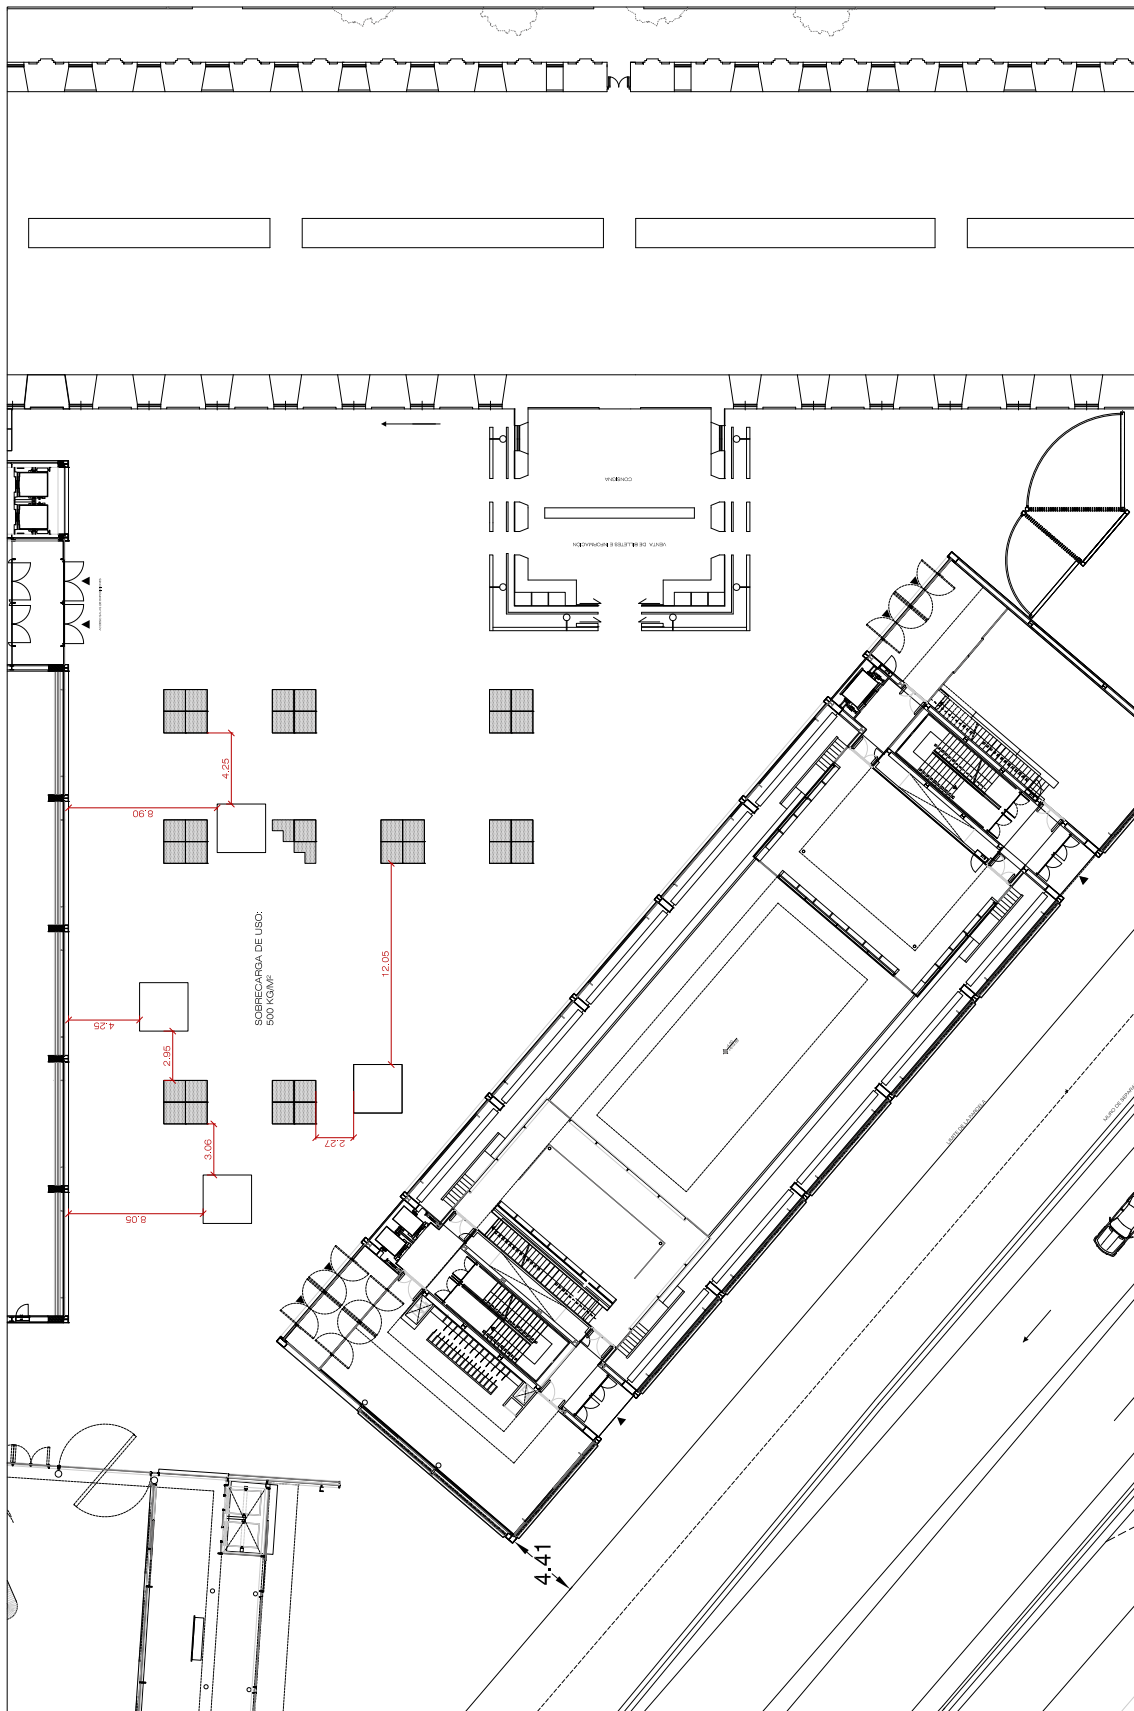

Septiembre 2012
escala 1/250

PATIO DE NOUVEL, PLANTA

Museo Nacional Centro de Arte Reina Sofía

INSTITUTO NACIONAL
CENTRO DE ARTE
REINA SOFÍA